

FOR THE KEEPING OF DANGEROUS GOODS

Application is hereby made for—
 described below.

*a licence (or amendment of the licence)
 *the transfer of the licence

for the keeping of dangerous goods in or on the premises

FEE: \$10.00 per Depot for new licence, **PAID**
 \$10.00 for amendment or transfer.

4/1/85

(*delete whichever is not required)

Name of Applicant in full (see over)	<i>J. S. IMPORTS PTY. LTD.</i>
Trading name or occupier's name (if any)	<i>also known as METEOR FIREWORKS PTY. LTD.</i>
Postal address	<i>P.O. Box 603, CROWS NEST, NSW Postcode 2065.</i>
Address of the premises including street number (if any)	<i>LOT 3, GLENGARRY ROAD, MARSDEN PARK. Postcode 2765.</i>
Nature of premises (see over)	<i>FIREWORKS STORAGE + PACKING FACILITY.</i>
Telephone number of applicant	STD Code <i>02</i> Number <i>660 4663 OR 692 9624.</i>

Particulars of type of depots and maximum quantities of dangerous goods to be kept at any one time.

Depot number	Type of depot (see over)	Storage capacity	Dangerous goods	C & C Office use only
			Product being stored	
1	<i>Package store</i>	<i>500 t.</i>	<i>Fireworks 1.4</i>	
2		<i>(500,000 kilograms)</i>		
3				
4				
5				
6				
7				
8				
9				
10				
11				
12				

Has site plan been approved? Yes No If yes, no plans required. If no, please attach site plan. ✓

Have premises previously been licensed? Yes No If yes, state name of previous occupier. *N/A.*

Name of company supplying flammable liquid (if any) *N/A.*

CANCELLED

Signature of applicant *[Signature]* Date *18/1/85*

For external explosives magazine(s), please fill in side 2.

FOR OFFICE USE ONLY CERTIFICATE OF INSPECTION

I, *RAYMOND CHARLES MCGRATH* being an Inspector under the Dangerous Goods Act, 1975, do hereby certify that the premises described above do comply with the requirements of the Dangerous Goods Act, 1975, and the Dangerous Goods Regulation with regard to their situation and construction for the keeping of dangerous goods of the nature and in the quantity specified.

Signature of Inspector *[Signature]* Date *16.4.85*

Licence No.

2589 17/1/85 110



DANGEROUS GOODS ACT, 1975

35-

APPLICATION FOR LICENCE (AMENDMENT OR TRANSFER) FOR THE KEEPING OF DANGEROUS GOODS

35 025028-8

(* delete whichever is not required)

FEE: \$15.00 per Depot for new licence. \$15.00 for amendment or transfer.

DG 85-11 0001-286

Name of Applicant in full (see Item 1—Explanatory notes—page 4)	METEOR FIREWORKS PTY LTD
Trading name or occupier's name (if any)	AS ABOVE
Postal Address	PO BOX 603 CROWS NEST NSW 25 NOV 1985 Postcode 2065
Address of the premises to be licensed. (Including Street No.)	LOT 3 GLENGARRY ROAD MARSDEN PARK NSW OPERATOR FIVE Postcode 2765
Nature of premises (See Item 2—Explanatory notes—page 4)	FIREWORKS STORAGE & PACKING FACILITY
Telephone number of applicant	STD Code (02) Number 957-1259 OR 628-3320

Particulars of type of depots and maximum quantities of dangerous goods to be kept at any one time.

Depot number	Type of depot (See item 3—Explanatory notes—page 4)	Storage capacity	Dangerous goods	C & C Office use only
			Product being stored	
1	PACKAGE STORE	500t	FIREWORKS CLASS 1.4	DD 001 200 0 6 200 55
2		(500,000 Kilograms)		
3				
4				
5				
6				
7				
8				
9				
10				
11				
12				

Has site plan been approved by the Dangerous Goods Branch? Yes No
 If yes, no plans required. If no, please attach site plan, or provide sketch plan overlaf.

Have premises previously been licensed? Yes No
 If, yes, state name of previous occupier, and licence No. (if known).
 JS IMPORTS PTY LTD 35.024275.8 see attached letter.

Name of oil company supplying flammable liquid (if applicable). N/A

Signature of applicant (J.A. SIMMONS) (DIRECTOR) Date 11/11/85

For external explosives magazine(s), please fill in page 3.

FOR OFFICE USE ONLY CERTIFICATE OF INSPECTION

I, RAYMOND CHARLES MCGRATH being an Inspector under the Dangerous Goods Act, 1975, do hereby certify that the premises described above do comply with the requirements of the Dangerous Goods Act, 1975, and the Dangerous Goods Regulation with regard to their situation and construction for the keeping of dangerous goods of the nature and in the quantity specified.

Signature of Inspector R.C.M.

Date 9.4.86



Box No. 757

WorkCover New South Wales, 400 Kent Street, Sydney 2000. Tel: 9370 5000 Fax: 9370 5999 ALL MAIL TO G.P.O. BOX 5364 SYDNEY 2001
Licence No. 35/031992



APPLICATION FOR RENEWAL OF LICENCE TO KEEP DANGEROUS GOODS

ISSUED UNDER AND SUBJECT TO THE PROVISIONS OF THE DANGEROUS GOODS ACT, 1975 AND REGULATION THEREUNDER

DECLARATION: Please renew licence number 35/031992 to 29/07/2001. I confirm that all the licence details shown below are correct (amend if necessary).

J. Baldacchino
.....
(Signature)

JOE BALDACCHINO
.....
(Please print name)

27/6/2000
.....
(Date signed)

for: BALDACCHINO J

THIS SIGNED DECLARATION SHOULD BE RETURNED TO: (please do not fax)

WorkCover New South Wales
Dangerous Goods Licensing Section
GPO BOX 5364
SYDNEY 2001

Enquiries: ph (02) 9370 5187
fax (02) 9370 6104

Details of licence on 22 June 2000

Licence Number 35/031992 Expiry Date 29/07/2000
Licensee BALDACCHINO J

Postal Address: 1188 RICHMOND RD MARSDEN PARK NSW 2765

Licence Contact JOE BALDACCHINO Ph. 627 4269 Fax. 627 4269

Premises Licensed to Keep Dangerous Goods
BALDACCHINO J
1188 RICHMOND RD MARSDEN PARK 2765

Nature of Site PIG FARMING

Major Supplier of Dangerous Goods BORAL

Emergency Contact for this Site JOE BALDACCHINO Ph. 627 4269

Site staffing 24 HRS 7 DAYS

Details of Depots

Depot No.	Depot Type	Goods Stored in Depot	Qty
1	ABOVE-GROUND TANK	Class 2.1	2500 L
		UN 1075 PETROLEUM GASES, LIQUEFIED	2000 L

Form DG10

VACANI.


BOUNDARY FENCE

SITE SKETCH 35-031992.



VACANI.

BOUNDARY FENCE.

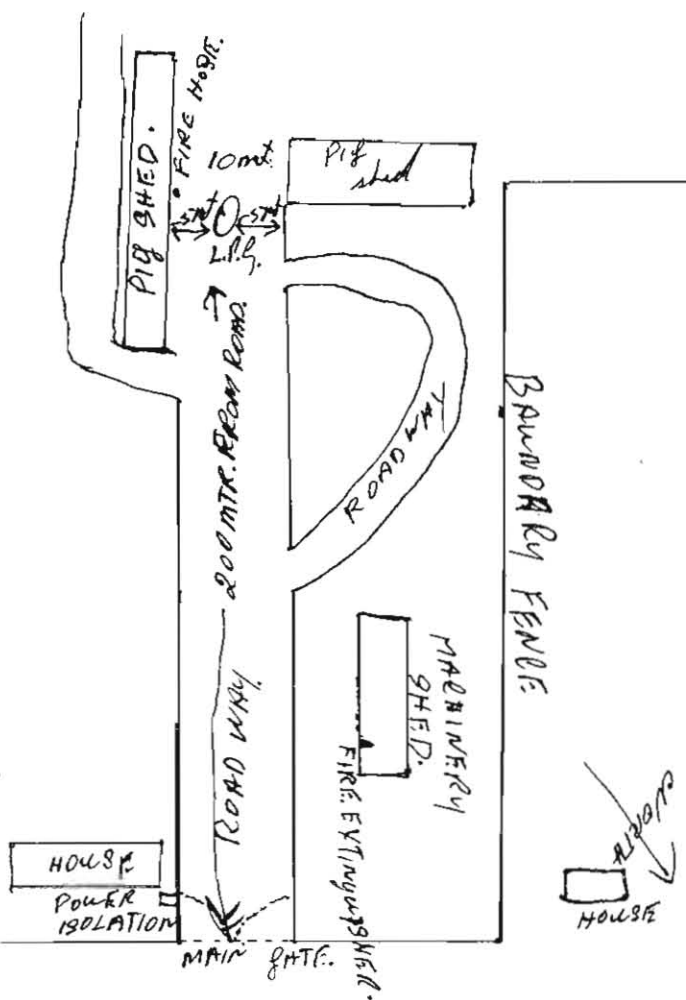

BOUNDARY FENCE

BOUNDARY FENCE

5/031992

RICHMOND Rd.

[Handwritten signature]

Application Licence to Dangerous Goods

STATUS: Conditional
 COMMENTS: App d/e & licence issued on condition
 fully complete site sketch submitted by
 ...13.#.Sept.96
 FILE RS LC.....@...1/1/97

WORKCOVER
 SCIENTIFIC RESEARCH WALES
 BRANCH

Exp: 30/7/97

Application for new licence amendment transfer renewal of expired licence

Not in PU

PART A - Applicant and site information

1 Name of applicant ACN

2 Postal address of applicant Suburb/Town Postcode

3 Trading name or site occupier's name

4 Contact for licence inquiries
 Phone Fax Name

5 Previous licence number (if known)

6 Previous occupier (if known)

7 Site to be licensed
 No Street

 Suburb / Town Postcode

8 Main business of site

9 Site staffing: Hours per day Days per week

10 Emergency contact
 Phone Name

11 Major supplier of dangerous goods

12 If a new site or for amendments to depots
 Plan stamped by: Name of Accredited Consultant Date stamped

I certify that the details in this application (including any accompanying computer disk) are correct and cover all licensable quantities of dangerous goods kept on the premises.

13 Signature of applicant Date


DATA
 AUG 1996
 ENTERED

This plan complies with the
 Dangerous Goods Act 1972
 and Australian Standard
 2154-1995
 Signed for L. NEVILLE
 L.F. Neville - G. Consultant

Please send your application, marked CONFIDENTIAL, to:
 Dangerous Goods Licensing, Level 3, Locked Bag 10, Clarence Street,
 SYDNEY NSW 2000

PART B

Site Sketch Please carefully read the instructions on page 3 of the guide before sketching the site.

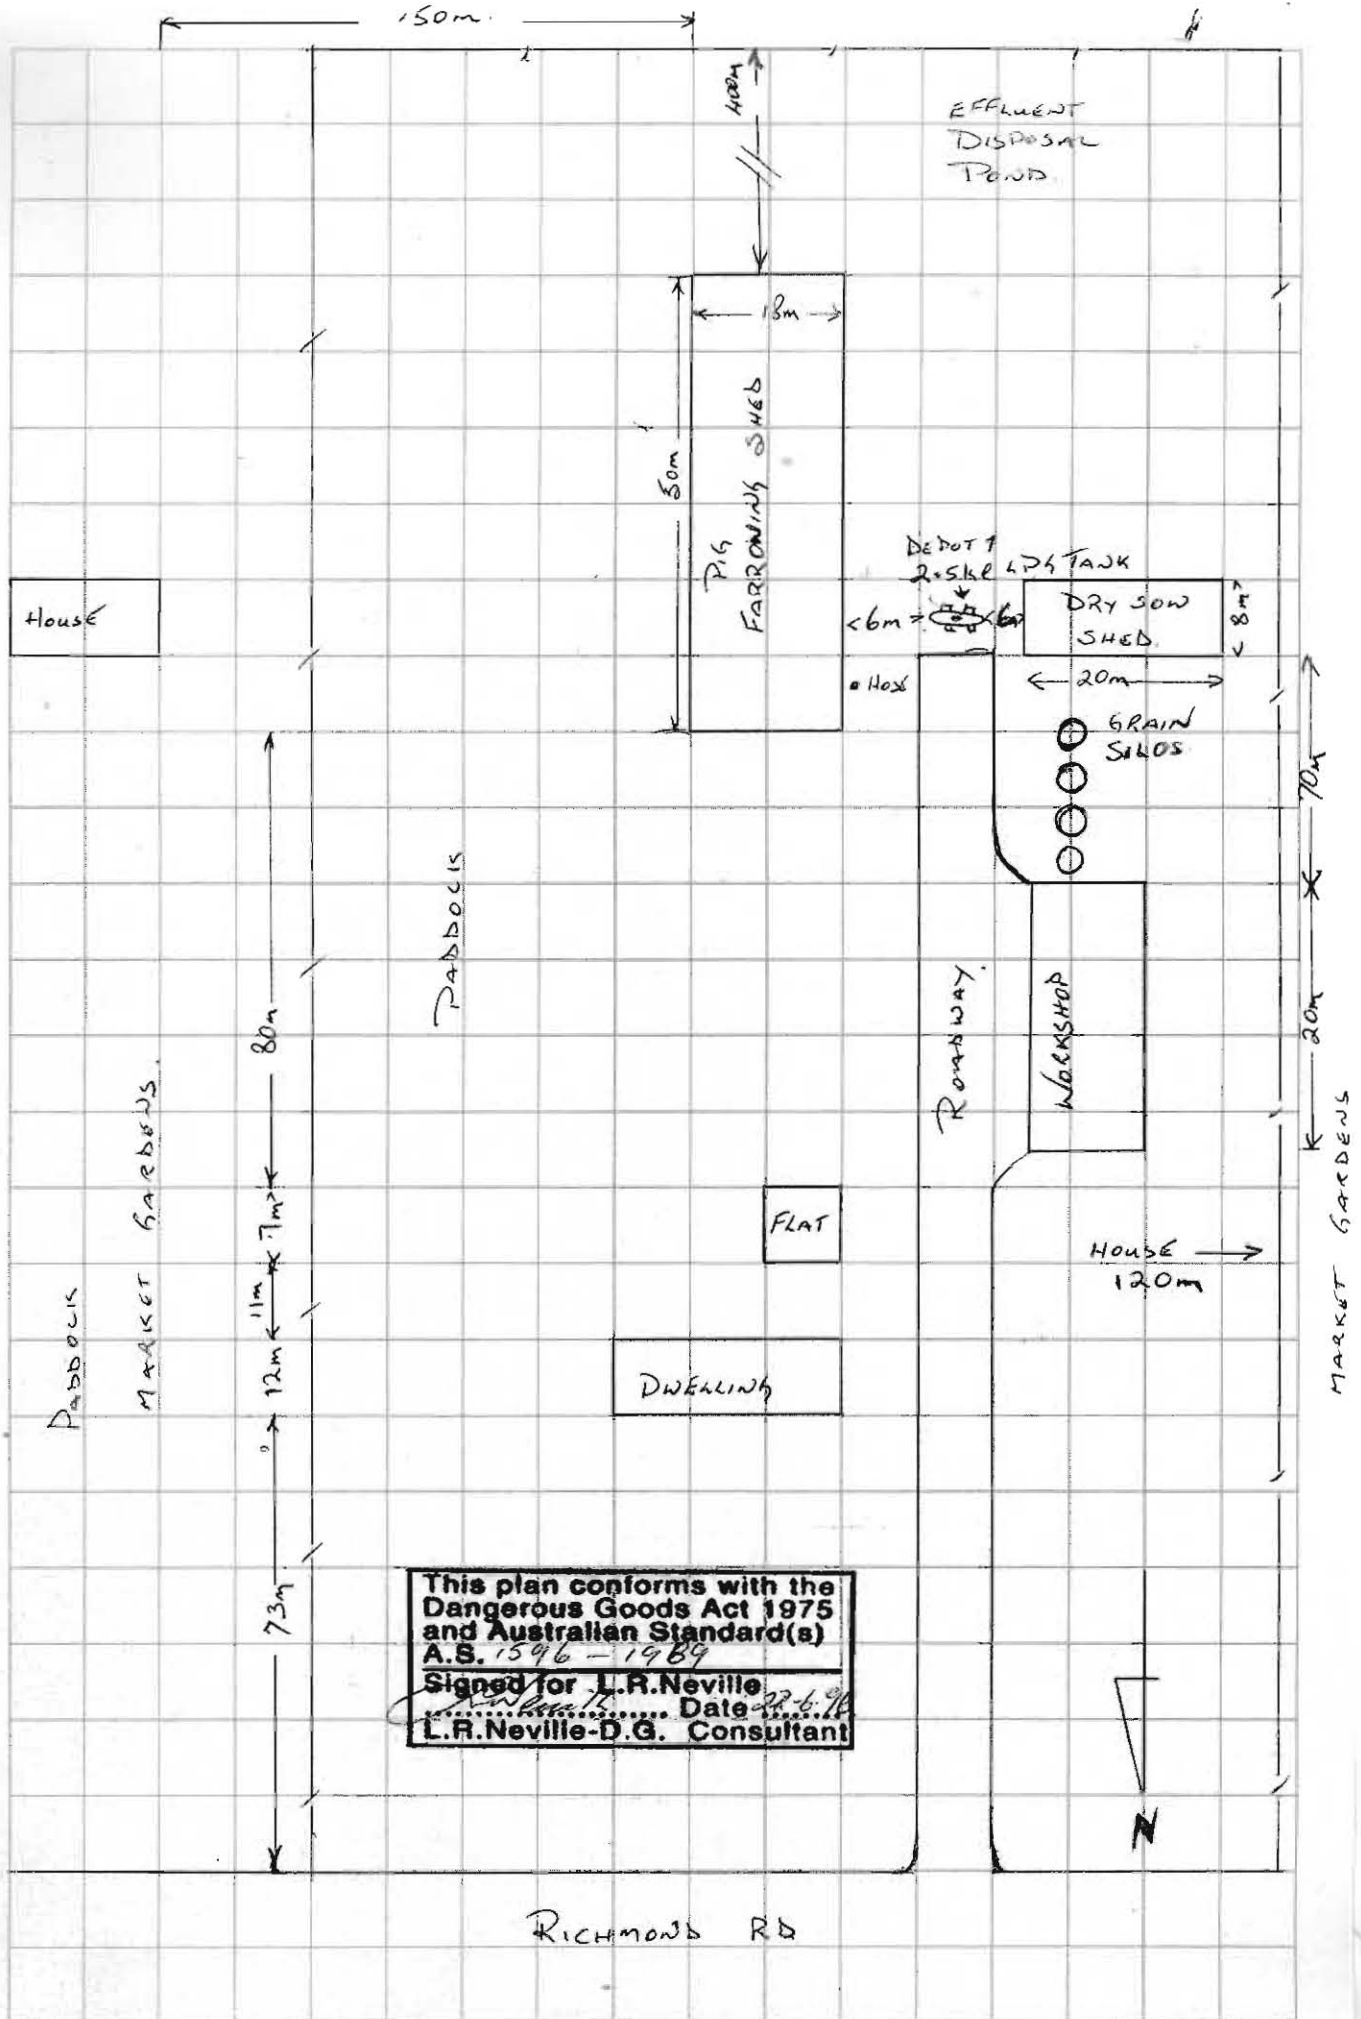

This plan conforms with the
 Dangerous Goods Act 1975
 and Australian Standard(s)
 A.S. 1596 - 1989
 Signed for L.R.Neville
 Date 22.6.96
 L.R.Neville-D.G. Consultant

PART C - Dangerous Goods Storage Complete one section per depot.

If you have more depots than the space provided, photocopy sufficient sheets first.

Depot Number	Type of depot	Depot Class	Maximum storage capacity
1	ABOVE GROUND TANK	2.1	2500L

UN Number	Correct Shipping Name	PG Class (I, II, III)	Product or common name	Typical quantity	Unit, e.g. L, kg, m ³
1075	LIQUEFIED PETROLEUM GAS	2.1	L.P. GAS PROPANE	2000	L

Depot Number	Type of depot	Depot Class	Maximum storage capacity

UN Number	Correct Shipping Name	PG Class (I, II, III)	Product or common name	Typical quantity	Unit, e.g. L, kg, m ³

Depot Number	Type of depot	Depot Class	Maximum storage capacity

UN Number	Correct Shipping Name	PG Class (I, II, III)	Product or common name	Typical quantity	Unit, e.g. L, kg, m ³

Depot Number	Type of depot	Depot Class	Maximum storage capacity

UN Number	Correct Shipping Name	PG Class (I, II, III)	Product or common name	Typical quantity	Unit, e.g. L, kg, m ³

CONTACT FOR NOTIFICATION INQUIRIES

Title: Mr / Miss / Ms / Mrs / Other (please specify) _____ Family name SALIBA
 Given name JOHN Other names _____
 Business phone 9628 9624 Business fax number 9628 9624
 Business email address _____

Previous Licence Number or Acknowledgement Number (if known)

Previous Occupier (if known)

Site on which dangerous goods are to be kept
 Number Street

Suburb/Town/Locality Postcode

Nearest cross Street

Lot and DP if no street number

Is the site staffed? If yes state number of employees

Site staffing: Hours per day Days per week

Site Emergency Contact
 Phone number Name

Nature of site (eg petrol station, warehouse etc)

Nature of primary business activity

ABN Number (if any) Website details (if any)

What is the ANSZIC code most applicable to your business? (see guide for list of codes and further information)
 Code Description

Attach a site sketch(s) of the premises. Refer to the Guide GDG01 for information on the requirements for the site sketch.

Attach a legible photocopy page from a local Street Directory or other map showing the locality of the premises. Mark the location of the premises with an X.

List the dangerous goods that will be stored and/or processed on these premises (refer to Guide GDG01). Copy this page and attach additional sheets if there is insufficient space.

Depot No	Type of storage location or process	Class	Maximum Storage Capacity (L, kg)
	ABOVE-GROUND TANK	2-1	7500 L

UN Number	Proper Shipping Name	Class	PG (I, II, III)	Product or Common Name	HazChem Code	Typical Qty	Unit eg L, kg
1075		2.1		L.P.G		7500	7500

Depot No	Type of storage location or process	Class	Maximum Storage Capacity (L, kg)

UN Number	Proper Shipping Name	Class	PG (I, II, III)	Product or Common Name	HazChem Code	Typical Qty	Unit eg L, kg

BOUNDARY FENCE

DRIVEWAY

CHICKEN SHED 3

DRIVEWAY

CHICKEN SHED 2

DRIVEWAY

GAS TANK

CHICKEN SHED 1

UNDERGROUND ELECTRICITY

CAR PARK

OWNER'S HOUSE 264

GENERATOR

2004

DRIVEWAY

DAM

FARM HOUSE 264A

BOUNDARY FENCE

SOUTH STREET

FARM DRIVEWAY

WORK SHED

WATER TANK

FULTON ROAD

any work

Licence No. 35/032866



APPLICATION FOR RENEWAL OF LICENCE TO KEEP DANGEROUS GOODS

ISSUED UNDER AND SUBJECT TO THE PROVISIONS OF THE DANGEROUS GOODS ACT, 1975 AND REGULATION THEREUNDER

DECLARATION: Please renew licence number 35/032866 to 12/10/2004. I confirm that all the licence details shown below are correct (amend if necessary).

[Signature]
.....
(Signature)
for: SOUTHGROVE P/L

MARY SALIBA
.....
(Please print name)

8th Sept 03
.....
(Date signed)

THIS SIGNED DECLARATION SHOULD BE RETURNED TO:

WorkCover New South Wales
Dangerous Goods Licensing Section
LOCKED BAG 2906
LISAROW NSW 2252

Enquiries: ph (02) 43215500
fax (02) 92875500

Details of licence on 29 August 2003

Licence Number 35/032866 Expiry Date 12/10/2003

Licensee SOUTHGROVE P/L ACN 002 477 590

Postal Address: 264 SOUTH STREET MARSDEN PARK NSW 2765

Licensee Contact JOHN OR MARY SALIBA Ph. 02 9628 9624 Fax. 02 9628 9624

Premises Licensed to Keep Dangerous Goods
SOUTHGROVE P/L
264 SOUTH STREET MARSDEN PARK 2765

Nature of Site POULTRY FARMING (MEAT)

Major Supplier of Dangerous Goods BORAL and ELLAS

Emergency Contact for this Site JOHN OR MARY SALIBA Ph. 02 9628 9624

Site staffing 24 HRS 7 DAYS

Details of Depots

Depot No.	Depot Type	Goods Stored in Depot	Qty
1	ABOVE-GROUND TANK	Class 2.1	7500 L
		UN 1075 PETROLEUM GASES, LIQUEFIED	7500 L

Atf



Licence No. 35/032866

APPLICATION FOR RENEWAL OF LICENCE TO KEEP DANGEROUS GOODS

ISSUED UNDER AND SUBJECT TO THE PROVISIONS OF THE DANGEROUS GOODS ACT, 1975 AND REGULATION THEREUNDER

DECLARATION: Please renew licence number 35/032866 to 13/10/1999. I confirm that all the licence details shown below are correct (amend if necessary).

[Signature]
(Signature)

JOHN SALIBA
(Please print name)

8th SEPTEMBER 1998
(Date signed)

for: SOUTHGROVE P/L

THIS SIGNED DECLARATION SHOULD BE RETURNED TO:

WorkCover New South Wales
Dangerous Goods Licensing Section (Level 3)
Locked Bag 10
CLARENCE STREET SYDNEY 2000

Enquiries: ph (02) 9370 5187
fax (02) 9370 6105

Details of licence on 4 September 1998

Licence Number 35/032866 Expiry Date 13/10/1998
Licensee SOUTHGROVE P/L ACN 002 477 590

Postal Address: 264 SOUTH STREET MARSDEN PARK NSW 2765

Licensee Contact JOHN OR MARY SALIBA Ph. 9628 9624 Fax. 9628 9624

Premises Licensed to Keep Dangerous Goods
SOUTHGROVE P/L
264 SOUTH STREET MARSDEN PARK 2765

Nature of Site ~~VEGETABLE GROWING~~ POULTRY FARMING

Major Supplier of Dangerous Goods KLEENHEAT

Emergency Contact for this Site JOHN OR MARY SALIBA Ph. 9628 9624

Site staffing 24 HRS 7 DAYS

Details of Depots

Depot No.	Depot Type	Goods Stored in Depot	Qty
1	ABOVE-GROUND TANK	Class 2.1	7500 L
		UN 1075 PETROLEUM GASES, LIQUEFIED	7500 L



Application for Licence to Keep Dangerous Goods

WORKCOVER
NEW SOUTH WALES

Application for new licence amendment transfer renewal of expired licence

Exp date 13/10/98

NOPC
* condition
App of the lic used as condition rat
add into an sketch submitted by
5/10/97
ACN → R/S

PART A - Applicant and site information

1 Name of applicant

J & M SALIBA SOUTHGROVE PTY LTD CO2 477 590

2 Postal address of applicant

264 SOUTH STREET MARSDEN PARK 2765

Suburb/Town

Postcode

3 Trading name or site occupier's name

AS ABOVE

4 Contact for licence inquiries

Phone	Fax	Name
9628 9624		JOHN OR MARY

5 Previous licence number (if known)

35/ 032866

6 Previous occupier (if known)

7 Site to be licensed

No	Street	Suburb / Town	Postcode
264	SOUTH STREET	MARSDEN PARK	2765

8 Main business of site

POULTRY FARM R 0140

9 Site staffing: Hours per day

24 Days per week 7

10 Emergency contact

Phone	Name
(02) 9628 9624	JOHN or MARY SALIBA

11 Major supplier of dangerous goods

KLEENHAT GAS PTY LTD

12 If a new site or for amendments to depots

Plan stamped by:	Name of Accredited Consultant	Date stamped
	DAVID T MUIR	2-10-97

I certify that the details in this application (including any accompanying computer disk) are correct and cover all licensable quantities of dangerous goods kept on the premises.

13 Signature of applicant


Signature	Date
<i>John Saliba</i>	9th OCTOBER 1997

Please send your application, marked CONFIDENTIAL, to:
Dangerous Goods Licensing, Level 3, Locked Bag 10, Clarence Street,
SYDNEY NSW 2000

35/032866

PART B

Site Sketch Please carefully read the instructions on page 3 of the guide before sketching the site.

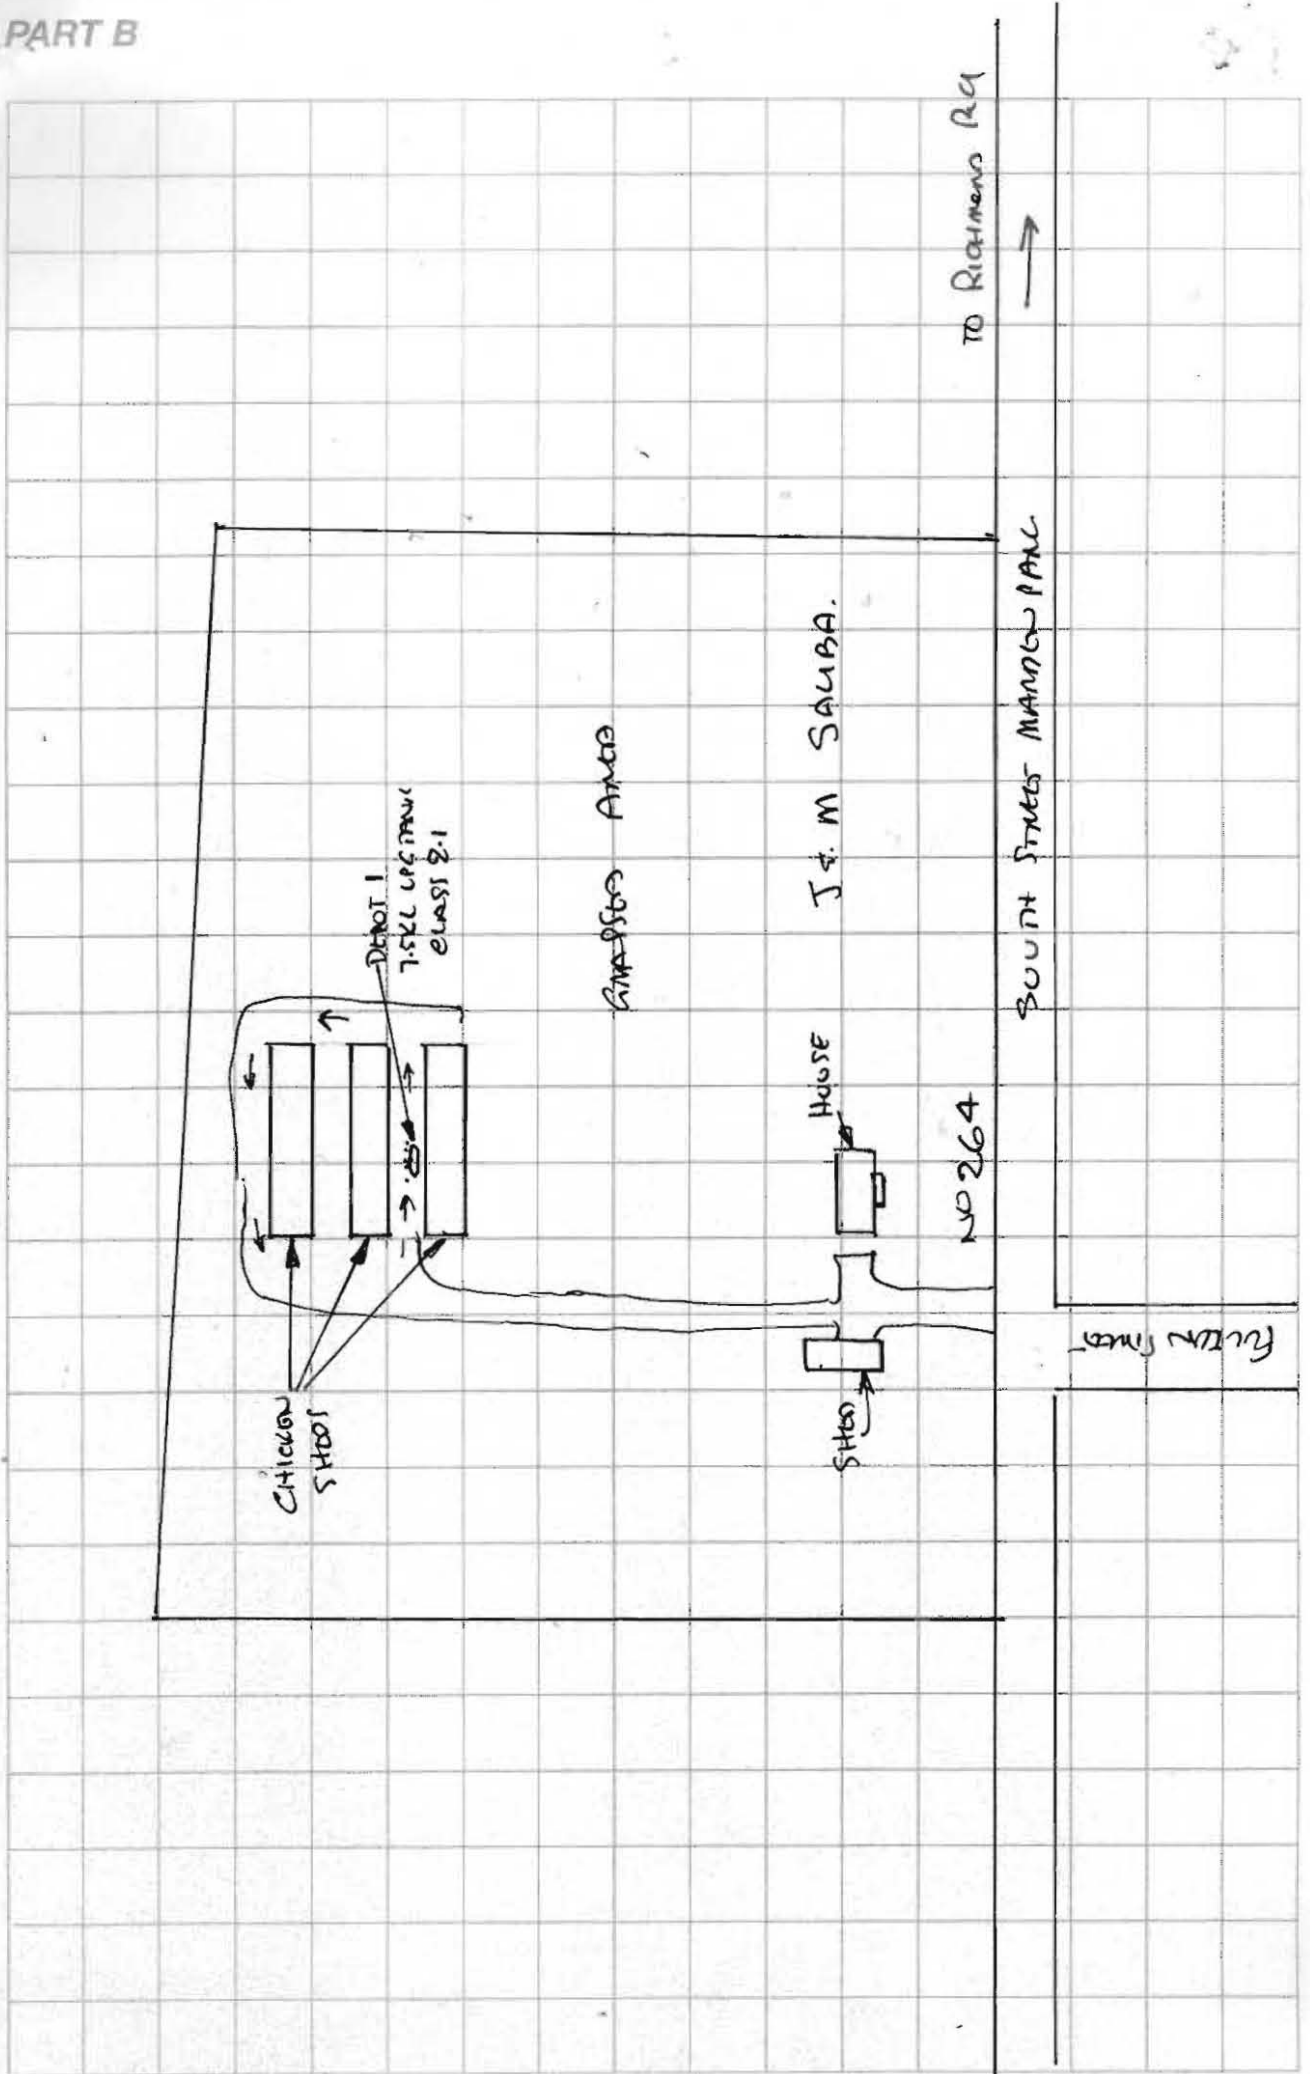

P. RTC - Dangerous Goods Storage Complete one section per depot.

If you have more depots than the space provided, photocopy sufficient sheets first.

Depot Number	Type of depot	Depot Class	Maximum storage capacity
1	ABOVE GROUND TANK	2.1	7500 L

UN Number	Correct Shipping Name	PG Class (I, II, III)	Product or common name	Typical quantity	Unit, e.g. L, kg, m ³
1075	PETROLEUM GASES LIQUEFIED	2.1	L.P. GAS	7500	L

Depot Number	Type of depot	Depot Class	Maximum storage capacity


UN Number	Correct Shipping Name	PG Class (I, II, III)	Product or common name	Typical quantity	Unit, e.g. L, kg, m ³

Depot Number	Type of depot	Depot Class	Maximum storage capacity

UN Number	Correct Shipping Name	PG Class (I, II, III)	Product or common name	Typical quantity	Unit, e.g. L, kg, m ³

Depot Number	Type of depot	Depot Class	Maximum storage capacity

UN Number	Correct Shipping Name	PG Class (I, II, III)	Product or common name	Typical quantity	Unit, e.g. L, kg, m ³

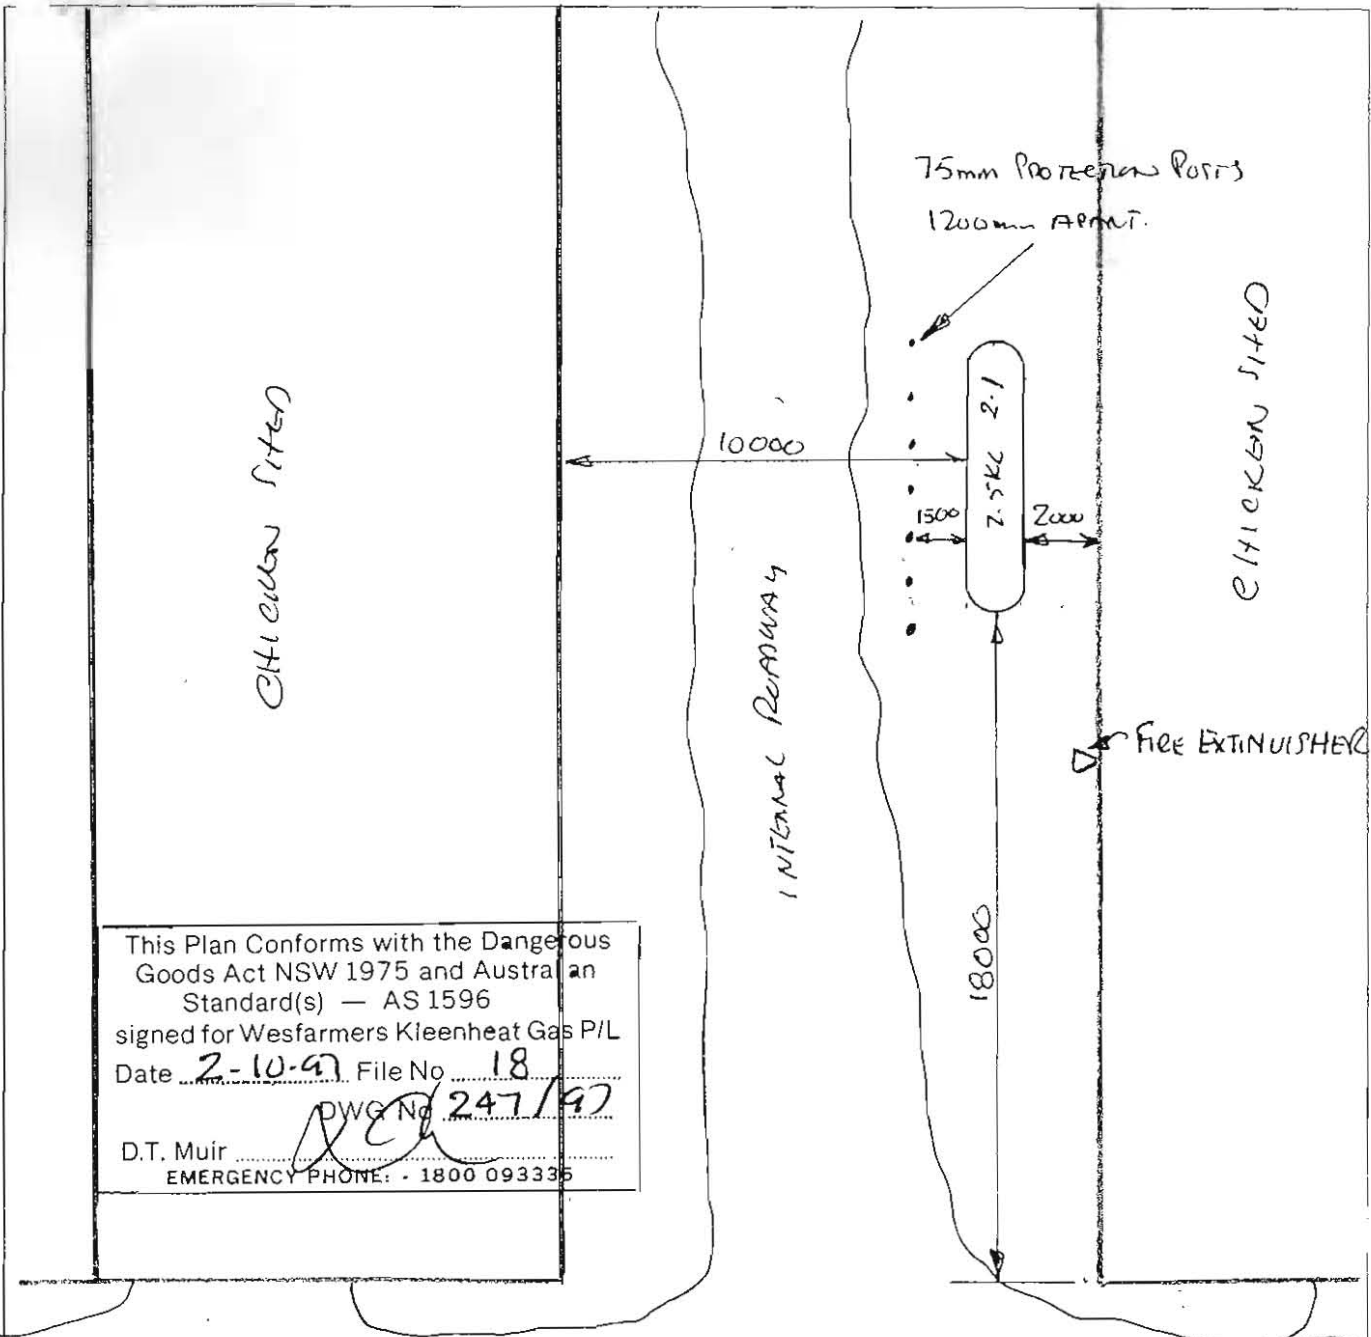

This Plan Conforms with the Dangerous Goods Act NSW 1975 and Australian Standard(s) — AS 1596 signed for Wesfarmers Kleenheat Gas P/L
 Date 2-10-97 File No 18
 DWG No 247/97
 D.T. Muir
 EMERGENCY PHONE: • 1800 093335

NEW SOUTH WALES
 Suite 202, 30 Cowper Street, Parramatta NSW 2150
 Postal Address:
 PO Box W35, Parramatta NSW 2150
 Phone (02) 9633 7777 Fax (02) 9806 0218

CUSTOMER	DATE	SCALE	REVISION
J. E. M. SALIBA 264 SOUTH STREET MARSDEN PARK	2-10-97	1:200	
	CONTACT	REP.	SHEET SIZE
	John SALIBA	D.T. MUIR	A4
TANK SIZE	APPLICATION		
1x 7.5 KL TANK	VARIOUS SERVICES		



File to NY

Box 777



WorkCover New South Wales, 400 Kent Street, Sydney 2000, Tel: (02) 9370 5000 ALL MAIL TO LOCKED BAG 10, CLARENCE STREET, SYDNEY 2000


DX 13067, MARKET ST. SYDNEY

Reference

APPLICATION FOR RENEWAL OF LICENCE TO KEEP DANGEROUS GOODS

ISSUED UNDER AND SUBJECT TO THE PROVISIONS OF THE DANGEROUS GOODS ACT, 1975 AND REGULATION THEREUNDER

DECLARATION: Please renew licence number 35/032603 to 1999. I confirm that all the licence details shown below are correct (amend if necessary).

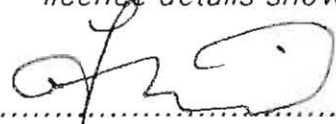
.....
(Signature)
for: FENNESSY J

John Fennessy
.....
(Please print name)

25.3.98
.....
(Date signed)

THIS SIGNED DECLARATION SHOULD BE RETURNED TO:

WorkCover New South Wales
Dangerous Goods Licensing Section (Level 3)
Locked Bag 10
P O CLARENCE STREET 2000

Enquiries: ph (02) 9370 5187
fax (02) 9370 6105

Details of licence on 20 March 1998

Licence Number 35/032603 Expiry Date 12/05/98
Licensee FENNESSY J ACN 000 388 992
ASSOCIATED DAIRIES PTY LTD
Postal Address 1270 RICHMOND RD, MARSDEN PARK 2765
Licensee Contact JOHN FENNESSY Ph. 9627 3883 Fax. 9627 5792
Premises Licensed to Keep Dangerous Goods
1270 RICHMOND RD
MARSDEN PARK 2765
Nature of Site Dairy Cattle Farming Major Supplier of Dangerous Goods ELGAS
Emergency Contact for this Site JOHN FENNESSY ph. 9627 3883
Site staffing 24 HRS 7 DAYS



Details of Depots

Depot No.	Depot Type	Goods Stored in Depot	Qty
		Class	

I have also requested a DGI application as we now have approx ① 90-100 liquid Nitrogen approx ② 1000 kts petrol underground tank ③ approx 10000 kts diesel overground tank. ④ approx 1000 kts pool chlorine (liquid) ⑤ Also various cleaning Acids + Alkalines.



Application for Licence to Keep Dangerous Goods

NODC



Application for: new licence amendment transfer renewal of expired licence

Exp date: 9/4/99

PART A - Applicant and site information

1 Name of applicant ACN
 JOHN FENNESSY 000 388 492

2 Postal address of applicant Suburb/Town Postcode
 1270 RICHMOND RD MARSDEN PARK 2765

3 Trading name or site occupier's name
 ASSOCIATED DAIRIES (PTY LTD)

4 Contact for licence inquiries
 Phone Fax Name
 02 9627 3883 02 9627 5792 JOHN FENNESSY

5 Previous licence number (if known) 35/ 032603

6 Previous occupier (if known) NONE

Licence Issued 7.4.98

7 Site to be licensed
 No Street
 1270 RICHMOND RD
 Suburb / Town Postcode
 MARSDEN PARK 2765

8 Main business of site DAIRY 130

9 Site staffing: Hours per day 24 Days per week 7

10 Emergency contact
 Phone Name
 02 9627 3883 JOHN FENNESSY

11 Major supplier of dangerous goods ELGAS

12 If a new site or for amendments to depots
 Plan stamped by: Name of Accredited Consultant Date stamped
Mark Water 27/3/97


I certify that the details in this application (including any accompanying computer disk) are correct and cover all licensable quantities of dangerous goods kept on the premises.

13 Signature of applicant Date
10.3.97

Please send your application, marked CONFIDENTIAL, to:
Dangerous Goods Licensing, Level 3, Locked Bag 10, Clarence Street, SYDNEY NSW 2000

Site Sketch

Please carefully read the instructions on page 3 of the guide before sketching the site.

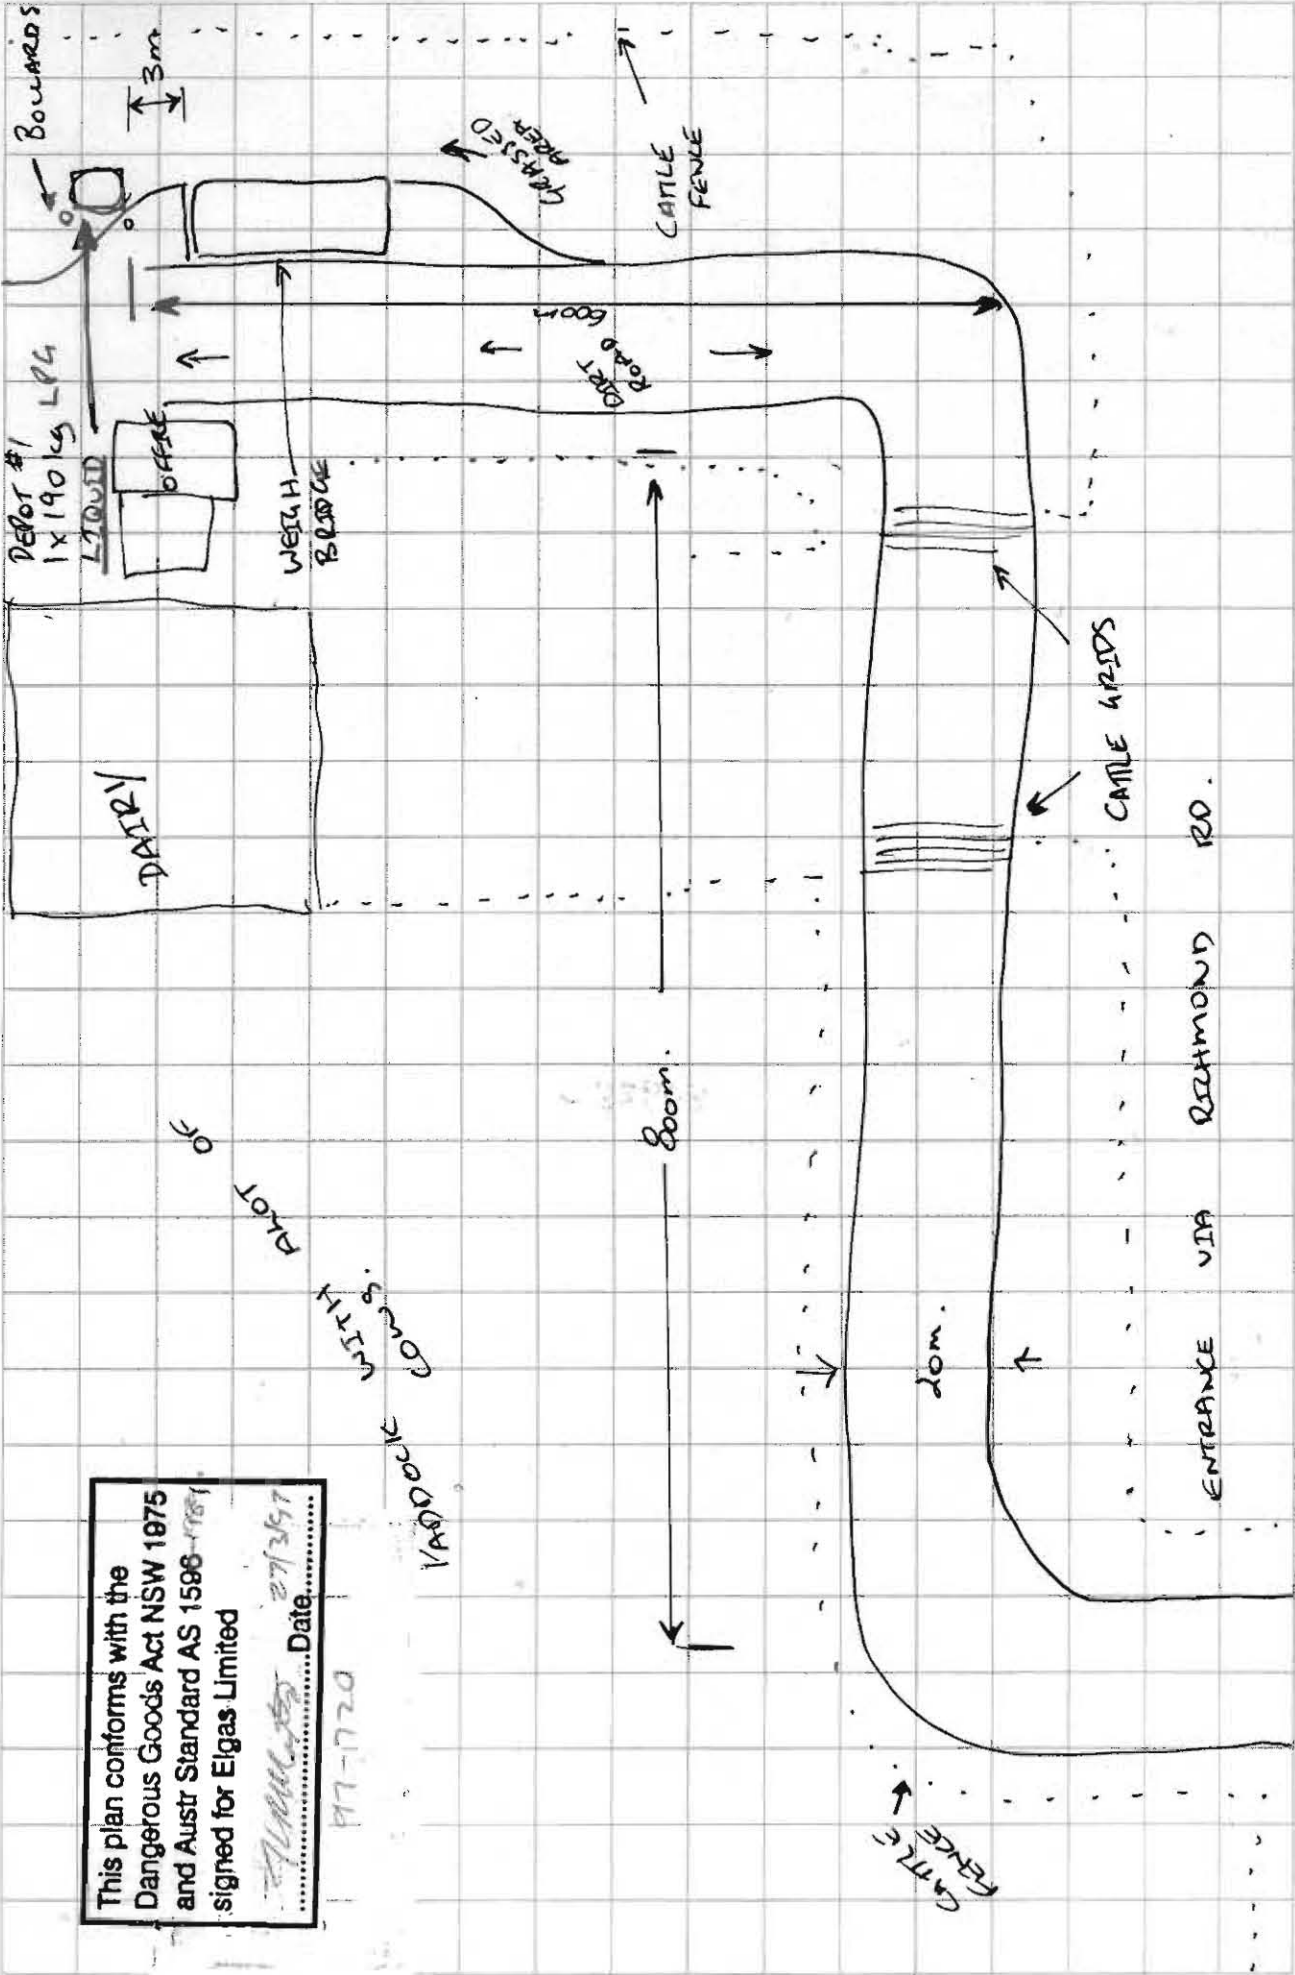

PART B

This plan conforms with the Dangerous Goods Act NSW 1975 and Austr Standard AS 1596 signed for Elgas Limited

Signature: [Handwritten Signature] Date: 27/3/97

97-1720

PAR: - Dangerous Goods Storage Complete one section per depot.

If you have more depots than the space provided, photocopy sufficient sheets first.

Depot Number	Type of depot	Depot Class	Maximum storage capacity
81	10 add LEOYD. Cylwan store Above Ground Tank	2.1	190 kg.

UN Number	Correct Shipping Name	PG Class (I, II, III)	Product or common name	Typical quantity	Unit, e.g. L, kg, m ³
1075	LIQUID Ethanol 40	2.1	L.P.G.	190	kg.

Depot Number	Type of depot	Depot Class	Maximum storage capacity


UN Number	Correct Shipping Name	PG Class (I, II, III)	Product or common name	Typical quantity	Unit, e.g. L, kg, m ³

Depot Number	Type of depot	Depot Class	Maximum storage capacity


UN Number	Correct Shipping Name	PG Class (I, II, III)	Product or common name	Typical quantity	Unit, e.g. L, kg, m ³

Depot Number	Type of depot	Depot Class	Maximum storage capacity

UN Number	Correct Shipping Name	PG Class (I, II, III)	Product or common name	Typical quantity	Unit, e.g. L, kg, m ³

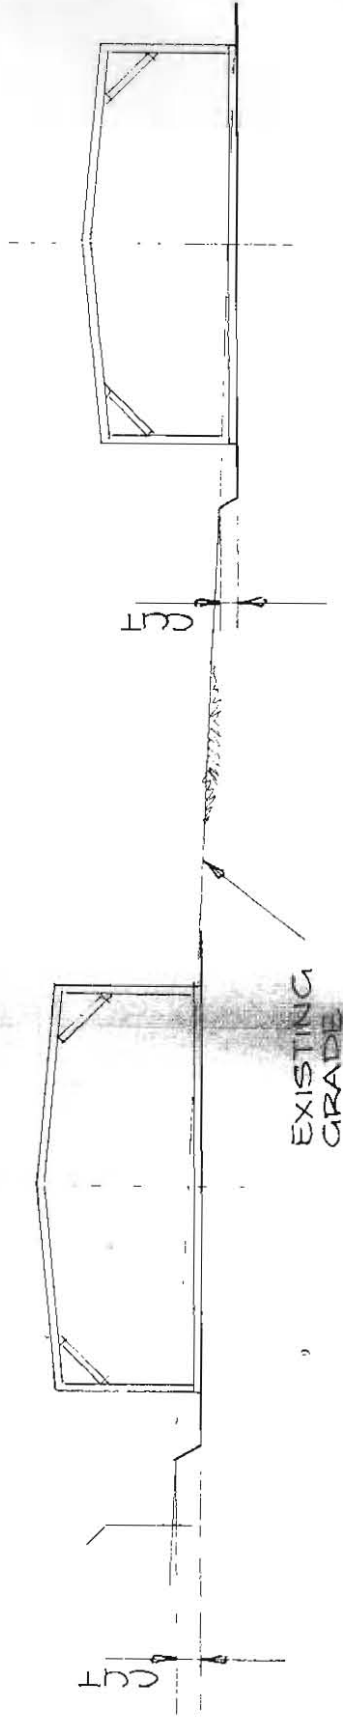

SECTION 'A-A'
SCALE 1:200

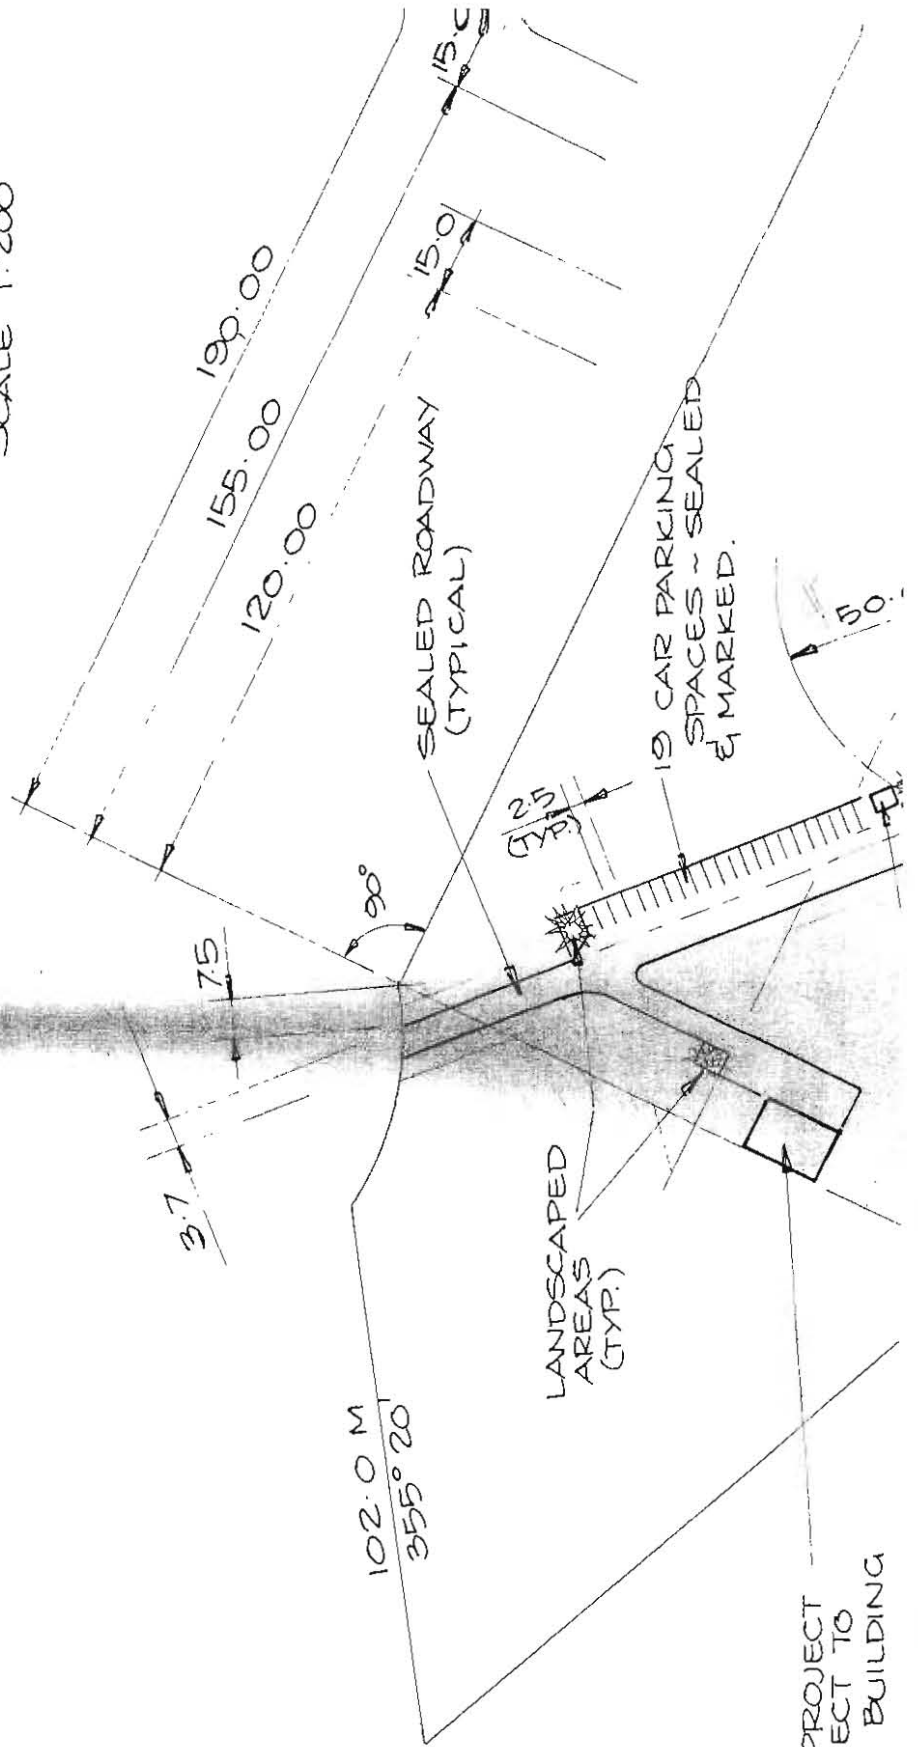

STANDARD PROJECT HOME (SUBJECT TO ADDITIONAL BUILDING